




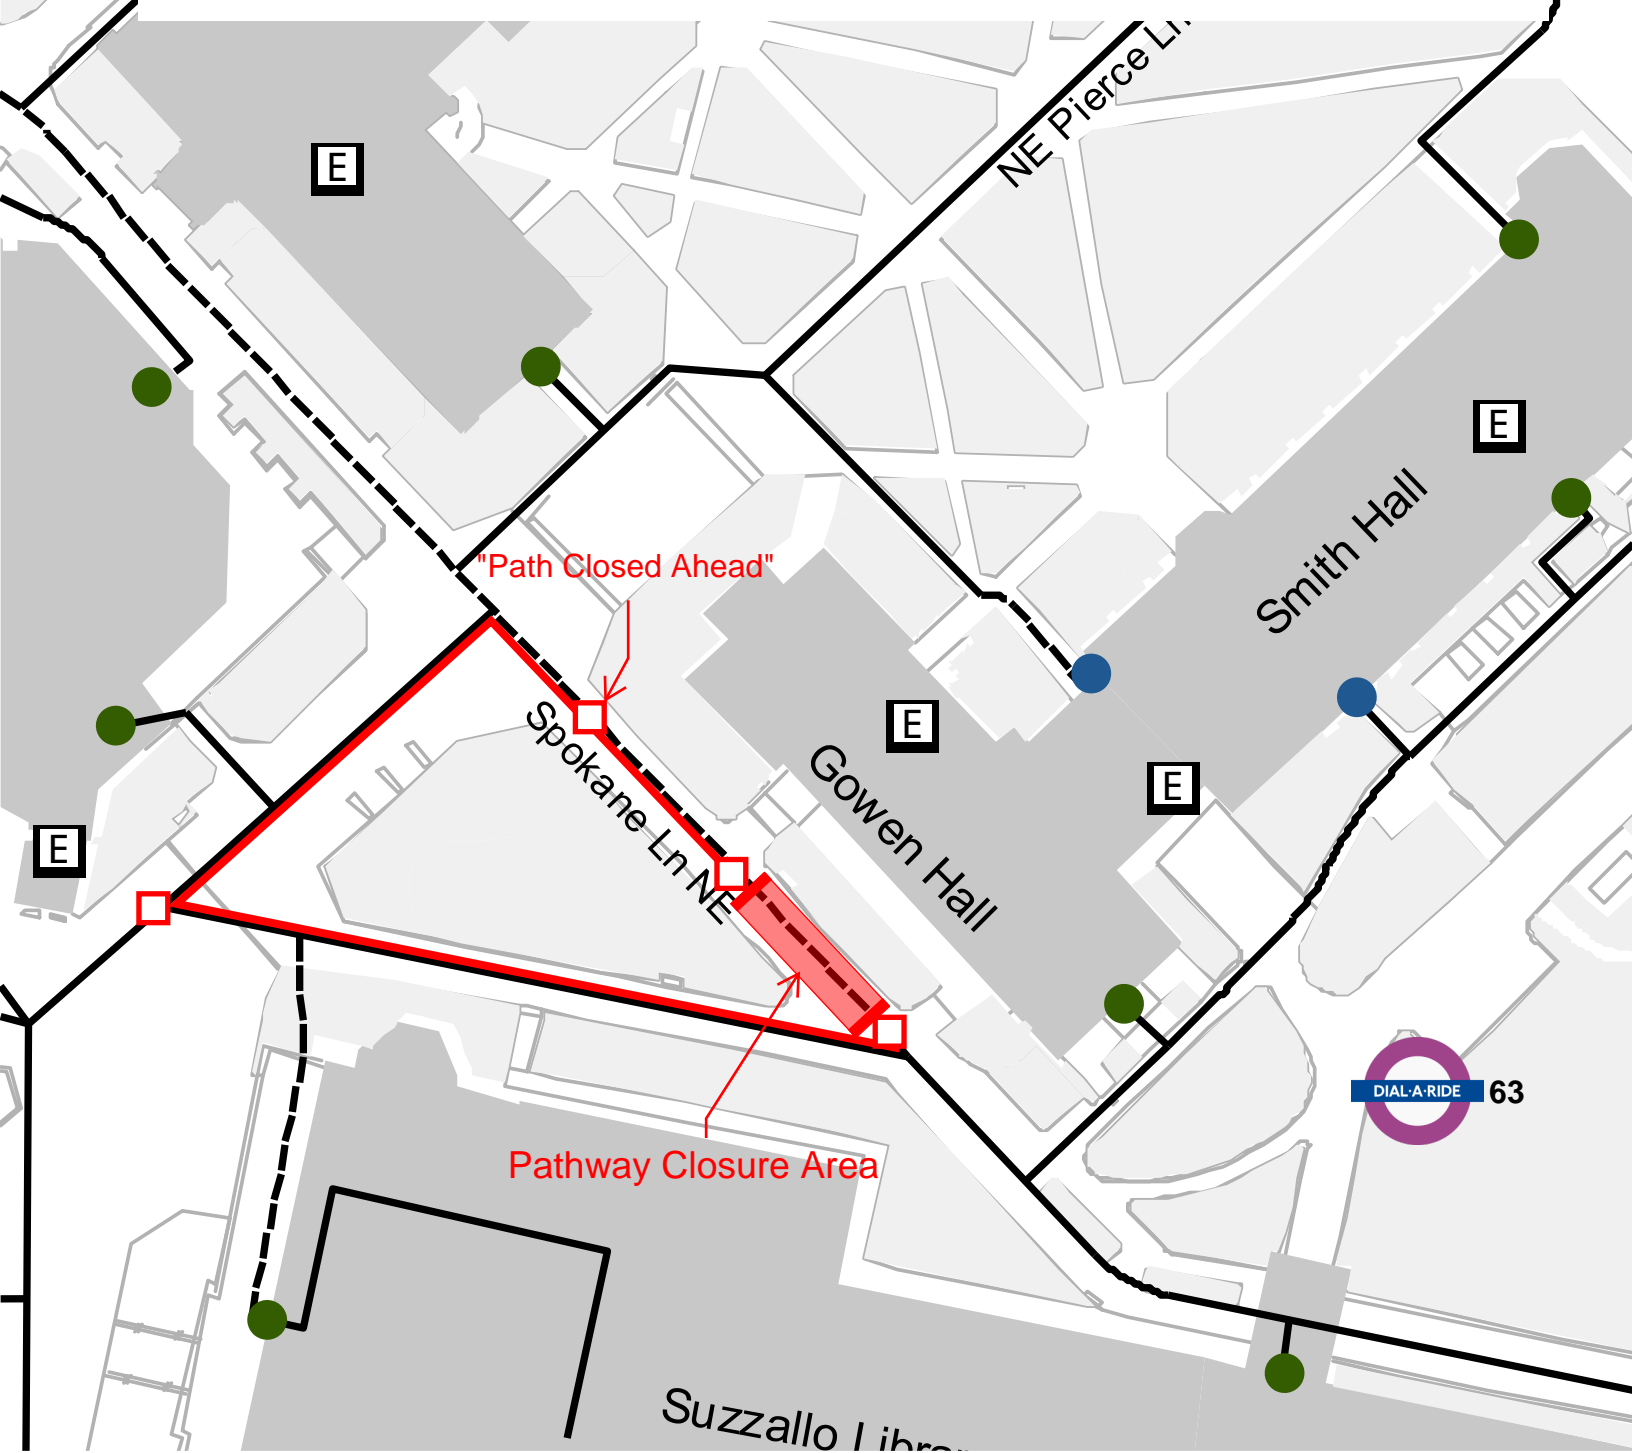


Gowen and Smith ADA Detour




KEY

-  Path Closure
-  Path Closure Signage
-  Alternate Accessible Path Route
-  Existing Accessible Path Route
-  Accessible Doors






Project No. 205729/113730
Gowen Pedestrian ADA Detour:
Phase 1B, Routing Plan 2

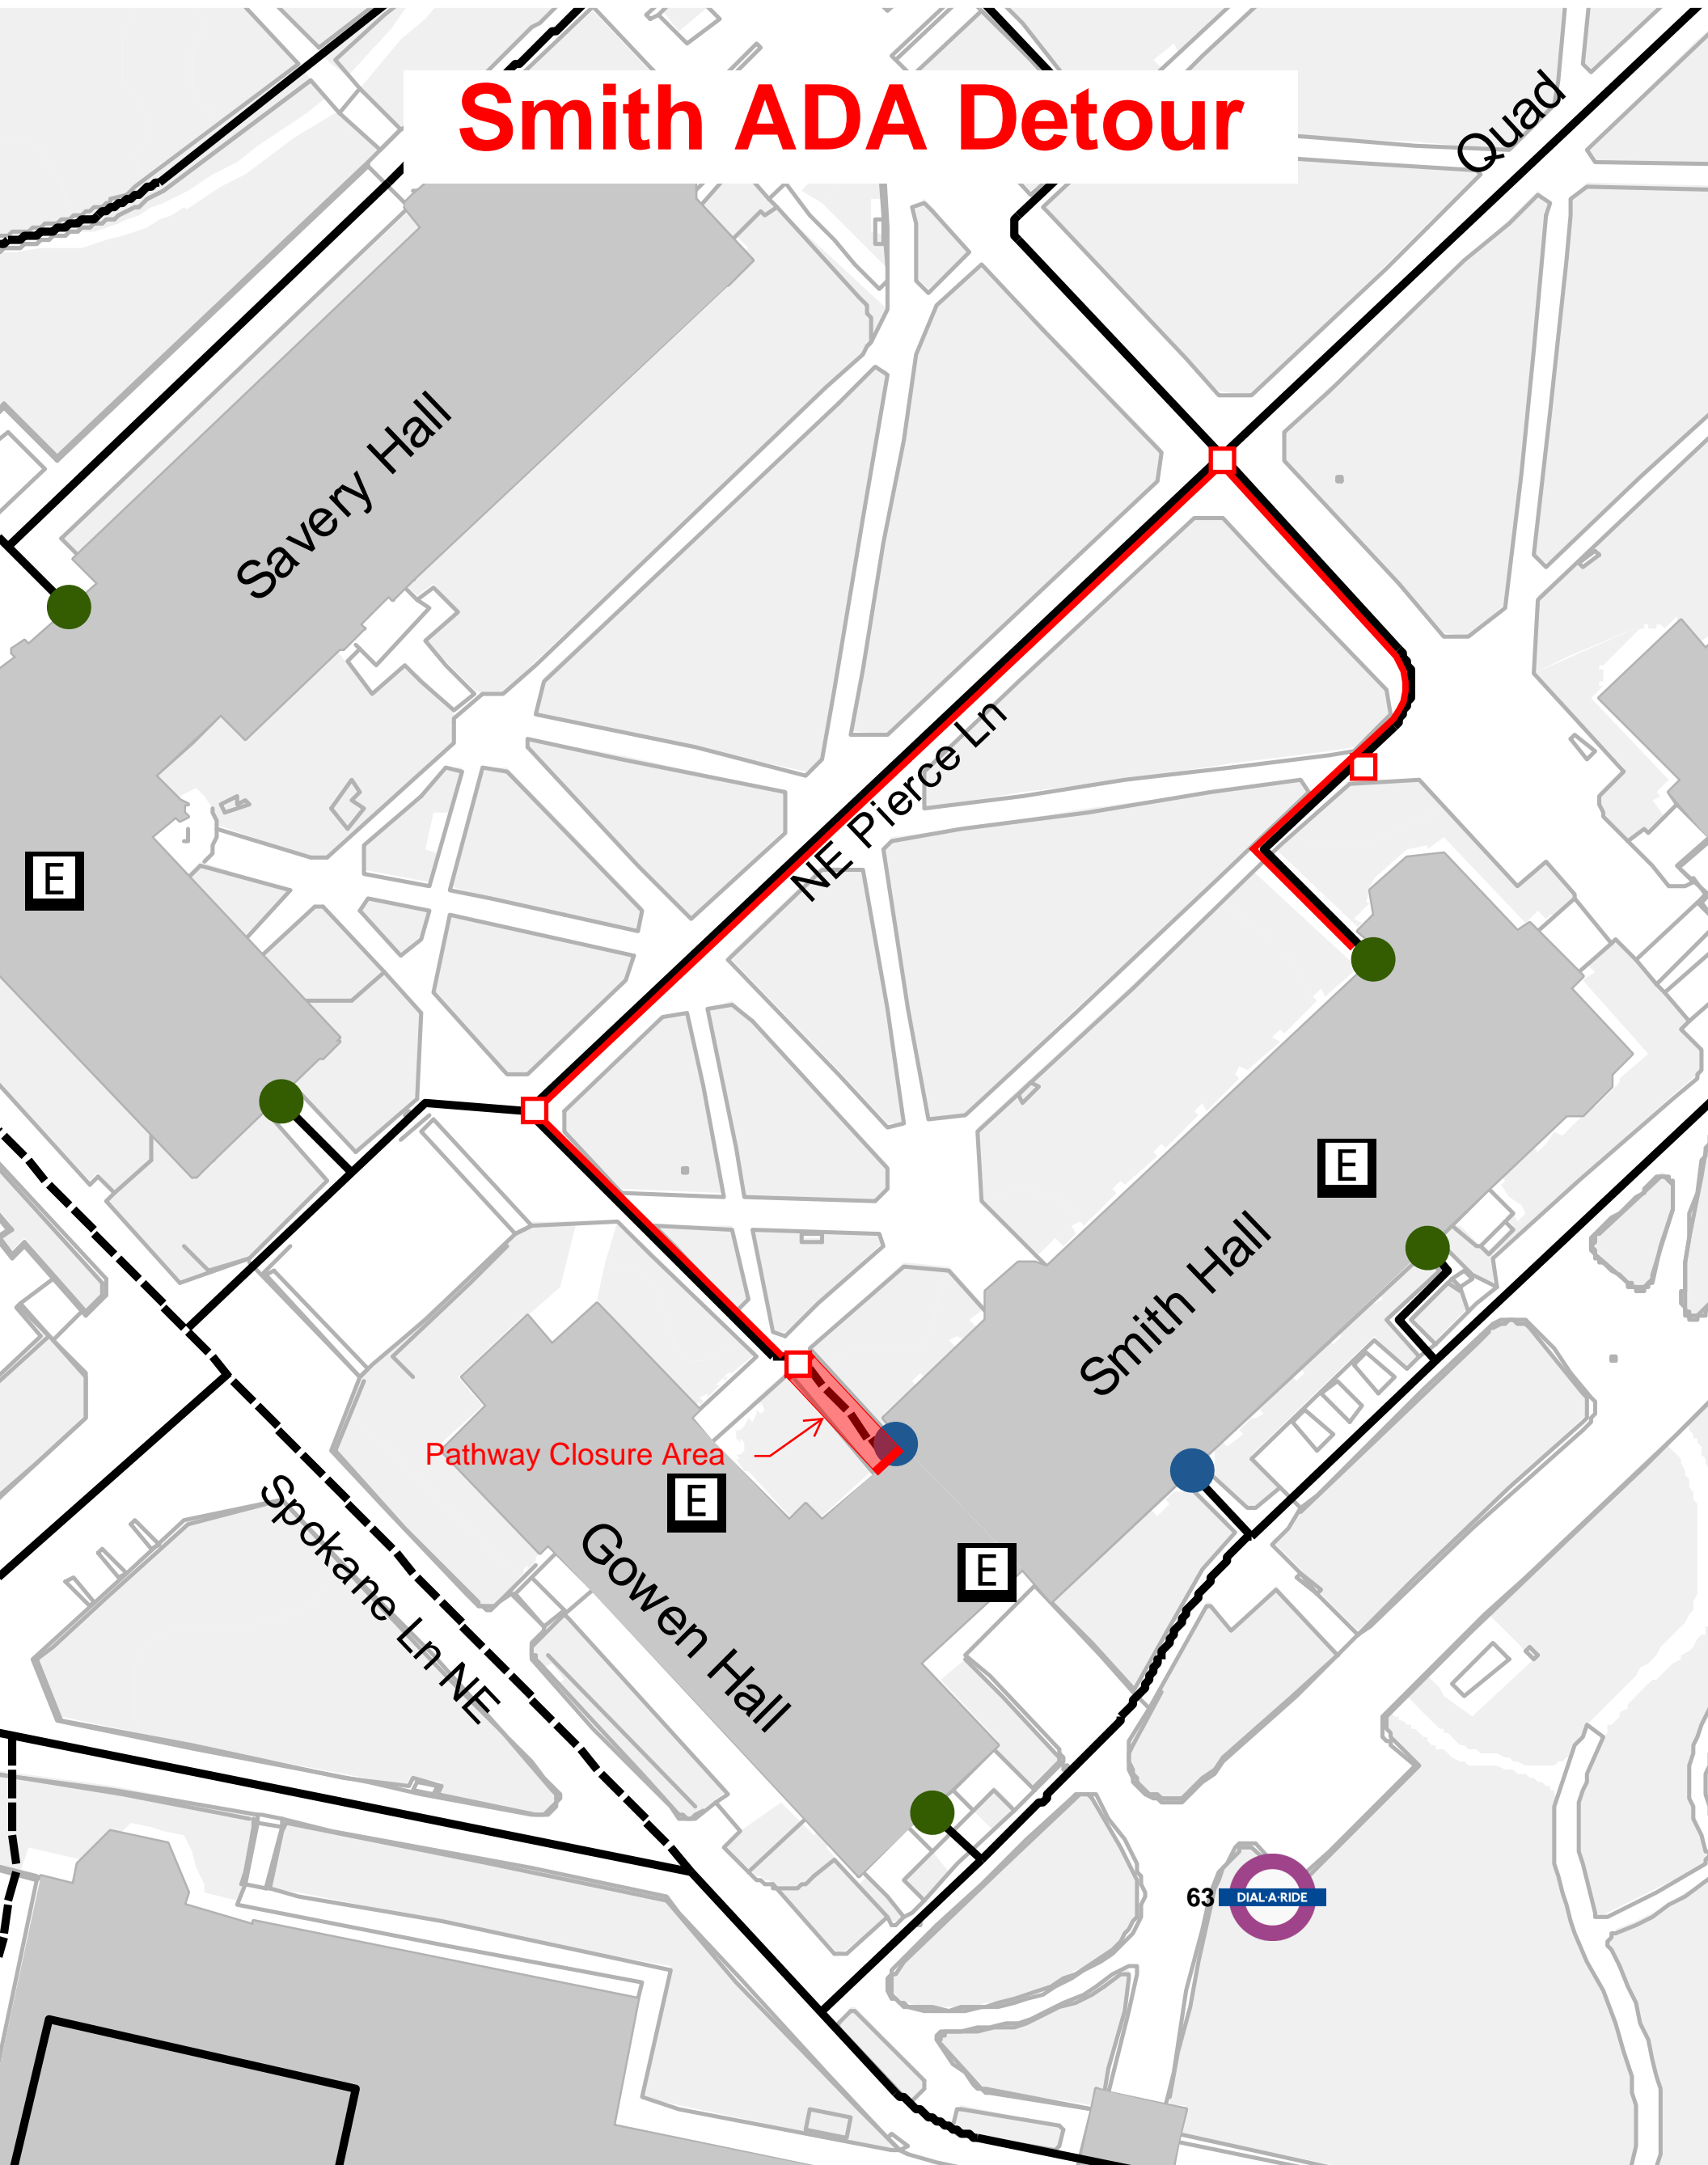If you have concerns contact jking22@uw.edu

Smith ADA Detour



KEY

-  Path Closure
-  Path Closure Signage
-  Alternate Accessible Path Route
-  Existing Accessible Path Route
-  Accessible Doors

Project No. 205729/113730
Smith Pedestrian ADA Detour:
Phase 2A/2B, Routing Plan 18

If you have concerns
 contact jking22@uw.edu