


Gowen and Smith ADA Detour

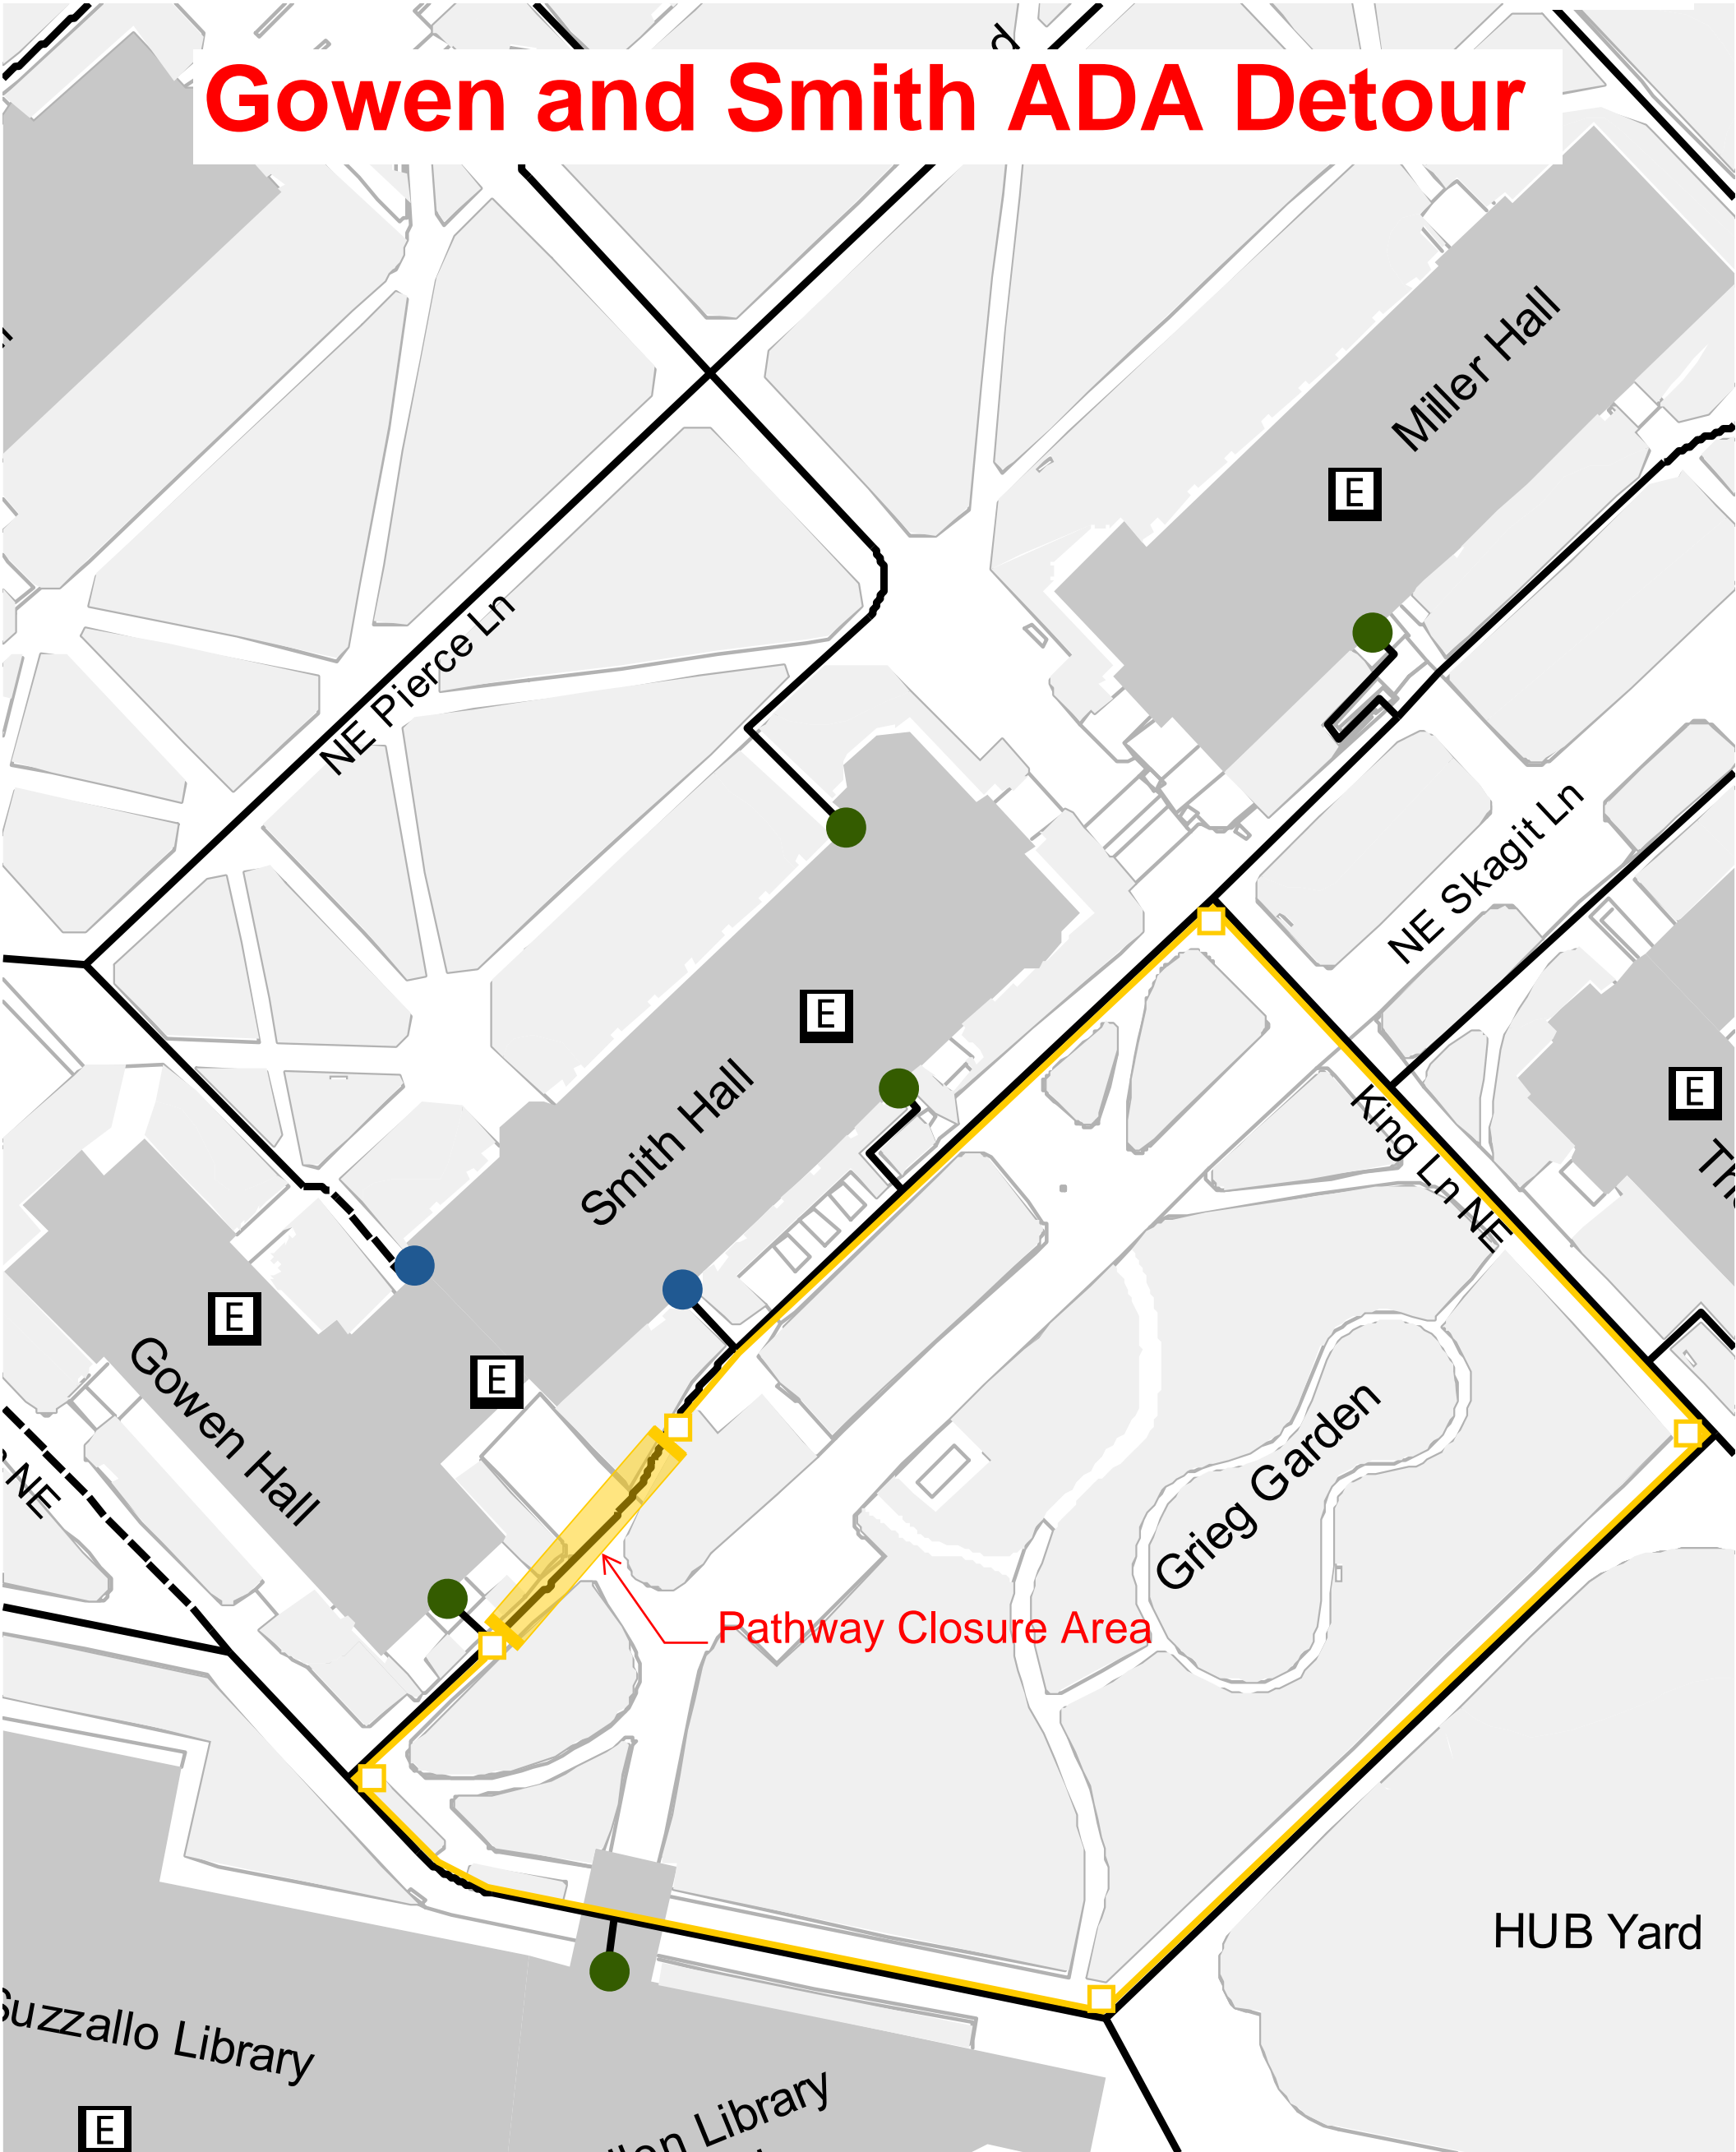

KEY

- Path Closure
- Path Closure Signage
- Alternate Accessible Path Route
- Existing Accessible Path Route
- Accessible Doors

Project No. 205729/113730
Gowen Pedestrian ADA Detour:
Phase 1A, Routing Plan 1

If you have concerns
 contact jking22@uw.edu