


DES CHUTES ADDITION

IN SECTIONS 34 AND 35 TWP 18N, R2W, W.M.

SCALE 1"=100'

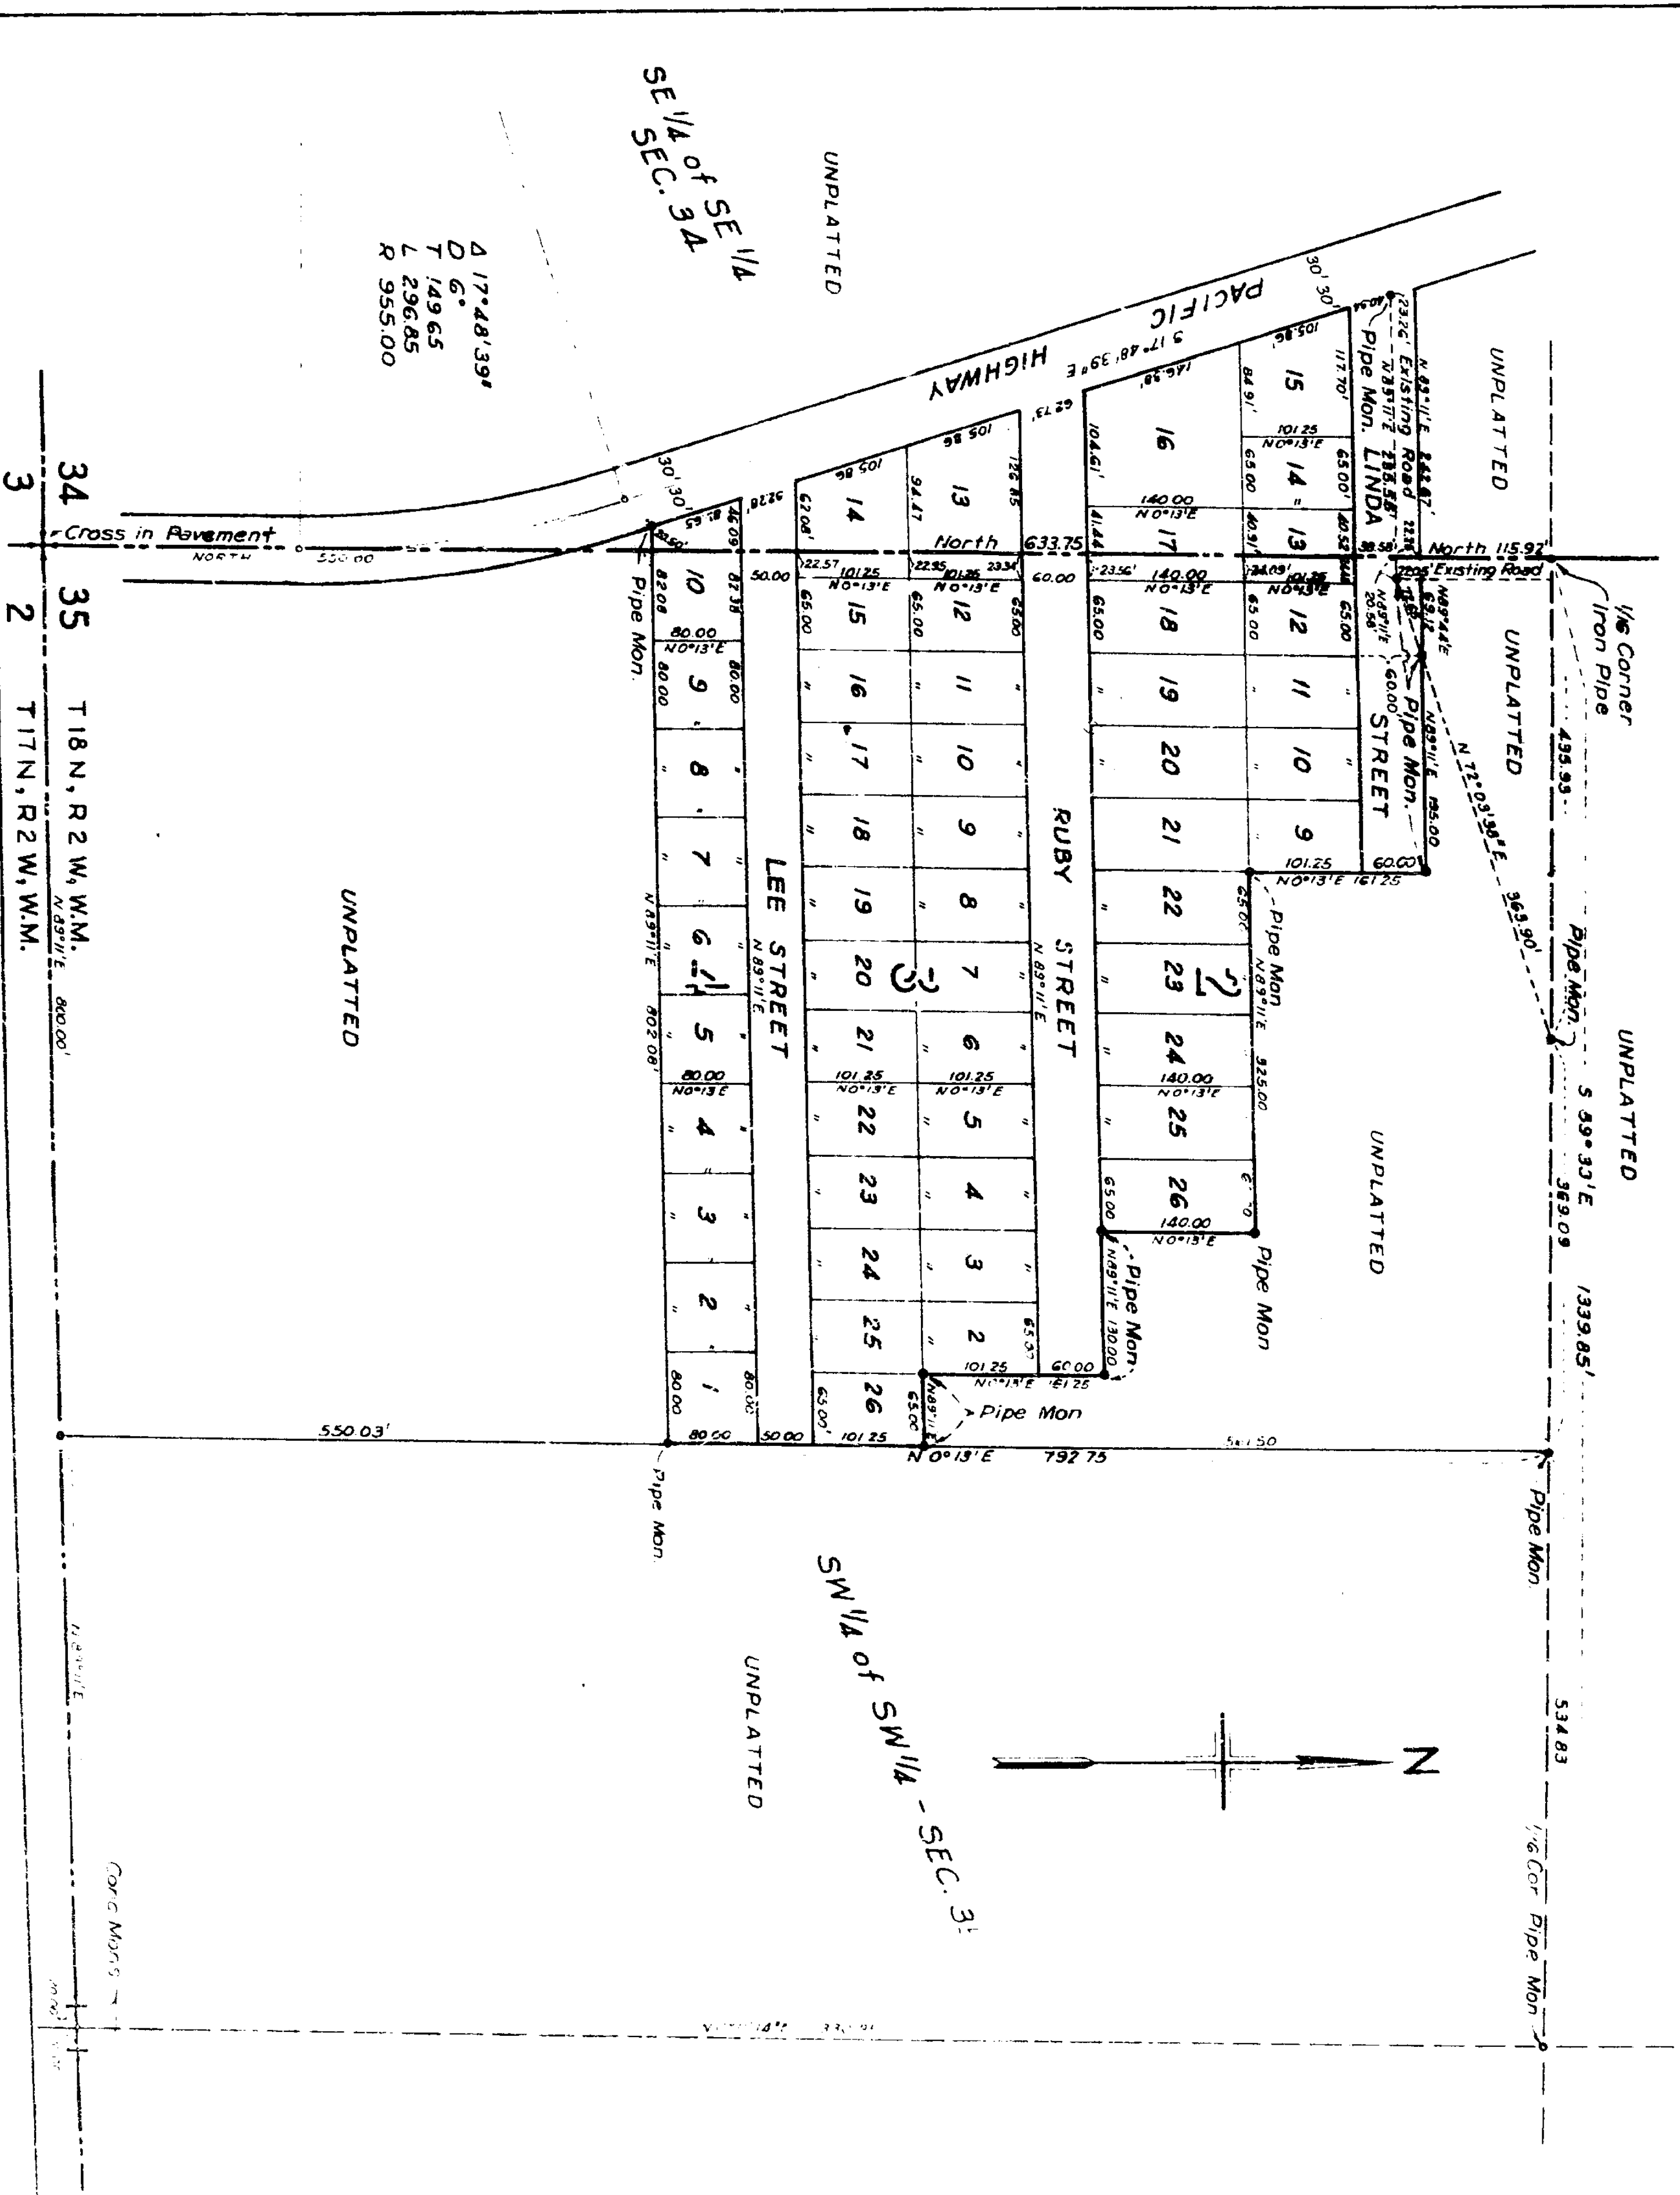

DES CHUTES ADDITION

IN SECTIONS 34 AND 35 TWP. 18 N., R 2 W., W.M.

DESCRIPTION

That portion of the Southwest quarter of the Southwest quarter of Section 35, Township 18 North, Range 2 West Willamette Meridian described as follows: Beginning at the Southwest corner of Section 35, thence North along the West line of Section 35 a distance of 550.00 feet to the true point of beginning of this description, thence N 89° 11' E 802.08 feet, thence N 0° 13' E 231.25 feet, thence S 89° 11' W 65.00 feet, thence N 0° 13' E 161.25 feet, thence S 89° 11' W 130.00 feet, thence N 0° 13' E 140.00 feet, thence S 89° 11' W 325.00 feet, thence N 0° 13' E 161.25 feet, thence S 89° 11' W 195.00 feet, thence S 72° 03' 38" W 726.5 feet, thence S 89° 11' W 20.58 feet, to the West line of Section 35, thence South 672.33 feet along the West line of Section 35 to the true point of beginning.

ALSO: That portion of the Southeast quarter of the Southeast quarter of Section 34, Township 18 North, Range 2 West Willamette Meridian described as follows: Beginning at Southeast corner of Section 34, thence North along the East line of Section 34 a distance of 550.00 feet to the true point of beginning of this description, thence S 89° 11' W 20.50 feet to the East line of Pacific Highway, thence N 17° 48' 39" W 702.36 feet along the East line of Pacific Highway, thence N 89° 11' E 235.55 feet to the East line of Section 34, thence South along the East line of Section 34 a distance of 672.33 feet to the point of beginning.

DEDICATION

Know all men by these presents that I the undersigned John McAleer ---- owner in fee simple of land hereby platted, hereby declare this plat and dedicate to the use of the public forever all streets, Avenues, places and sewer easements or whatever public property there is shown on this plat, and the use thereof for any and all public purposes also the right to make all necessary slopes for cuts and fills upon lots, blocks, tracts etc. shown hereon.

In witness whereof we have set our hands and seals this 2nd day of ~~October~~ A.D. 1946.

John McAleer

ACKNOWLEDGMENT

STATE OF WASHINGTON
COUNTY OF THURSTON

I the undersigned a notary in and for the State of Washington hereby certify that on this 2nd day of ~~October~~ A.D. 1946 personally appeared before me John McAleer to me known to be the individual who executed the foregoing instrument and acknowledged that he signed and sealed the same as a free and voluntary act and deed for uses and purposes therein mentioned.

Given under my hand and seal the day and year last mentioned.

Lincoln R. Patton

NOTARY PUBLIC IN AND FOR THE STATE OF WASHINGTON
RESIDING AT OLYMPIA, MY COMMISSION EXPIRES 7-11-47.

APPROVAL

I hereby certify that all taxes against the property shown hereon have been paid.

Martin J. Gumbert
COUNTY TREASURER

417985

APPROVAL

Examined and approved this 10th day of ~~March~~ A.D. 1946.

W.H. Ferguson
COUNTY ENGINEER

Examined and approved this 10th day of ~~March~~ A.D. 1946.

James Foster
CHAIRMAN BOARD OF
COUNTY COMMISSIONERS

Filed for record at request of JOHN McALEER this 1st day of ~~March~~ A.D. 1946 at ~~11~~ o'clock and recorded in minutes past ~~11~~ o'clock and recorded in Volume ~~11~~ page ~~59~~ records of Thurston County.

ELUIS COVER

COUNTY AUDITOR

George J. Gumbert
DEPUTY

ENGINEERS CERTIFICATE

I hereby certify that this plat of DES CHUTES ADDITION is based upon an actual survey, that courses and distances shown thereon are correct, that monuments have been set and all lot and block corners have been staked on the ground.

Desmond A. Shepard
Registered Professional Eng'r.
and Land Surveyor.