
			0.00		
ORM 86	WARRAI	NTY DEED	Decre	399 PAGE	16
	FOR USE IN THE STAT	TORY FORM TE OF WASHINGTON ONLY	VOL		
,					
859284			v	•	
	EDWARD A. CLIFFORI	& JOSEPHINE CI	LIFFORD, hi	s wife 🍹	
The grantor S	EDWARD A. CLIFFOR		ing		
	attle	, county of K ONE THOUSAND T	EN AND NO/J	00.	
	for and in consideration of		(\$ 1010	.00) um	ırs,
		. WIPRUD & CAR	DLINE WIPRU	D, his	
in hand paid, convey	W1T0 -				
the following describ	bed real estate, situate in the c	ounty of OHOHOMES			
state of Washington	n: .		-1- Two (2)	,	
M L	n: ots Seven (7), and artha Lake East Sh 2 of Plats, at pag County.	Eight (8), Bic nore, as records ge 20, records (HANORS HANORS A HANORS A H	DOCUMENTAIRY NO. CONTRACTOR		DUCUMENTARY
Th pe Bl th	e owners of the ak erpetual right of u lock one (1) Martha he dedication of t	ove described in ase in and to Lo a Lake Last Show he plat of Mart	real proper ot eight (8 re, as prov ha Lake Fas	ty have) ided in t Shorf.	5 anne
ر م م	bis property shall bublic amusements, organizations. Sai leased or rented to Race.	not be used for manufacturing, id property shat o any person no	or public re lodges or ; ll not be so t of the Ca	esorts, group old, ucasian	
Dated this	ょた day of Septi	ember, 1946. <u>Lowe</u> Jacquin	Parce	Jond	(SEAL)
i. an					
					(SEAL)
				а. 2 - 1	

.

والحر المستحيد في المستحد المستحد الم

----i

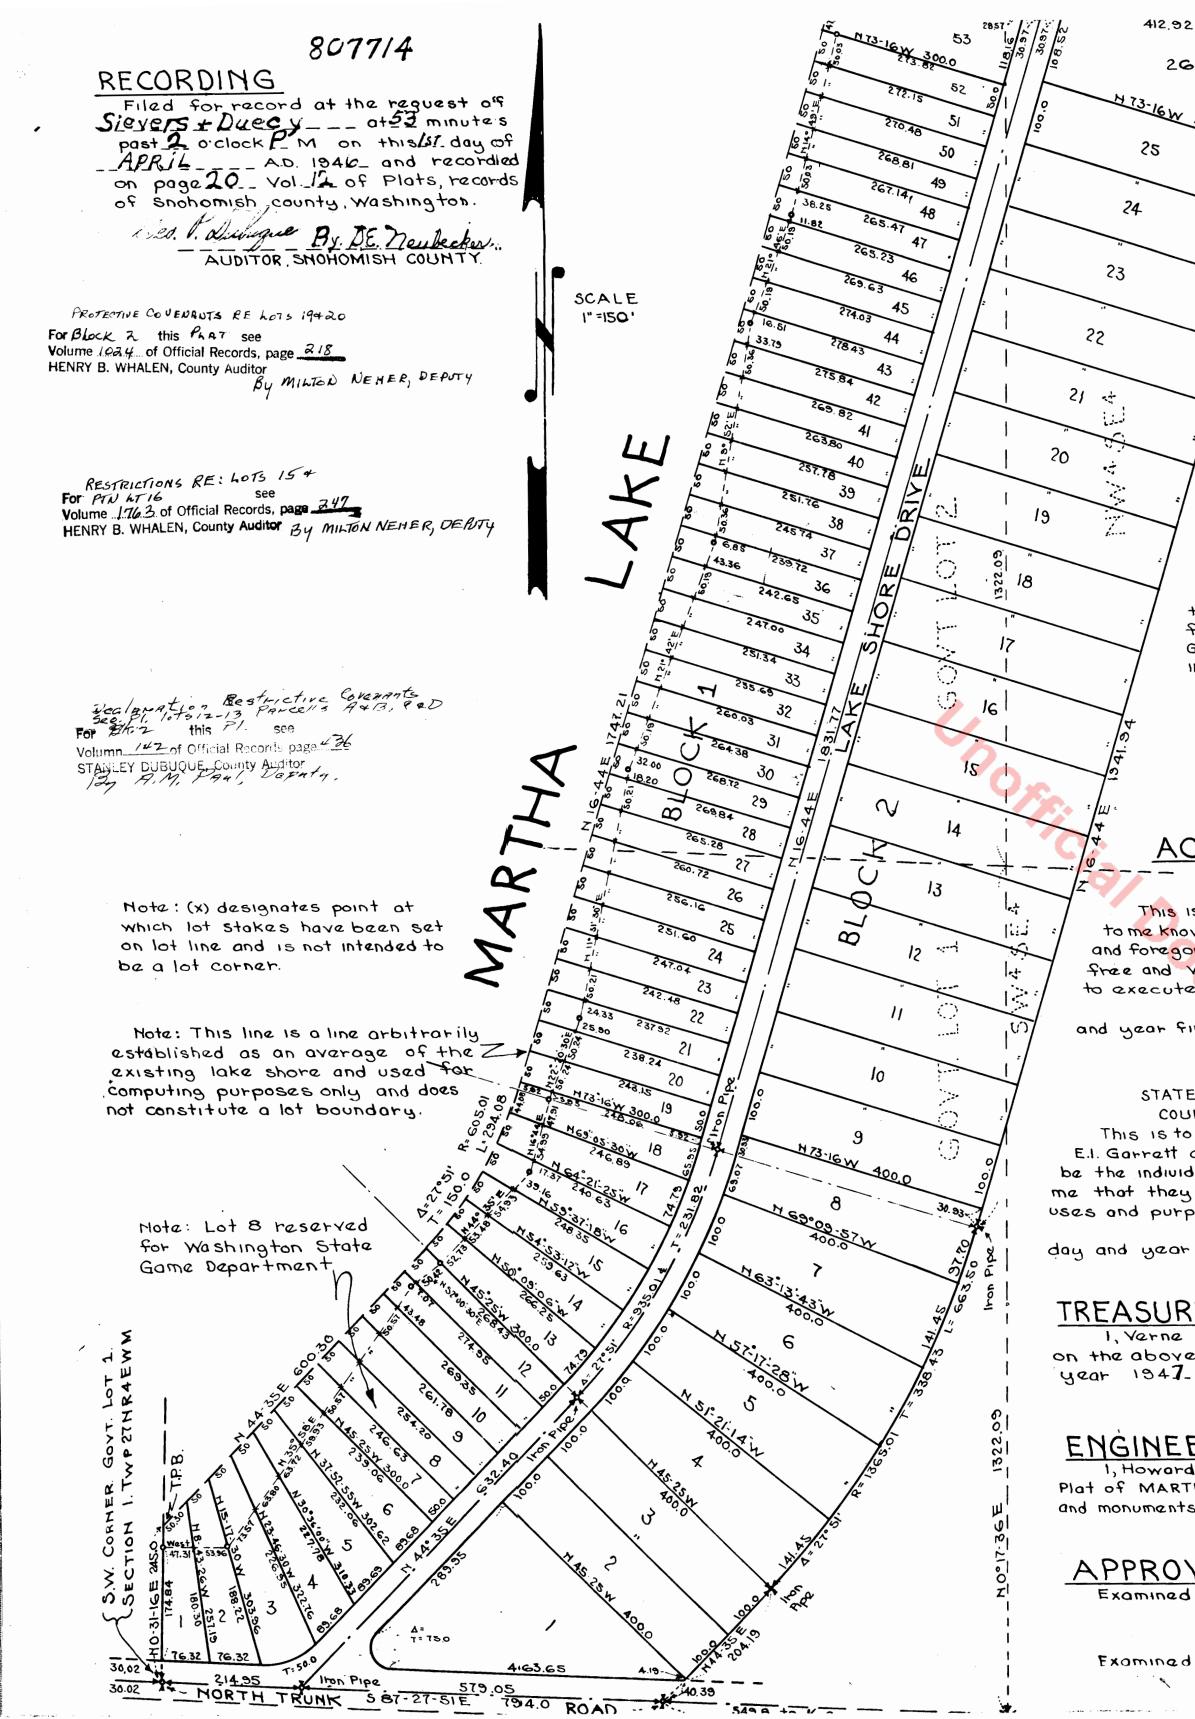

412.92 MARTHA LAKE 26 H 73-16W 400.0 SHORE EAST 25 DESCRIPTION This Plat of MARTHA LAKE, EAST SHORE embraces the following described tract of land; commencing at the Southwest Corner of Gartlot 1 Sec. 1. Twp 27NR4EWM, thence N0°31'16" E along the west line of said lot 1 for 245.0 ft to the shoreline of MARTHA LAKE the True Point of Beginning; thence S 0°31"16" W for 245.0 ft to the southwest Corner of said Govt Lot 1, thence S 87.27.51E along the south line of said Lot I for 794.0 ft, thence N44°35'E for 244.58 ft, thence along the arc of a curve to the left having a radius of 1365.01 ft and consuming an angle of 27°51' for GG3.50 ft; thence M 16°44'E for 1941.94 to an intersection with the East and West centerline of said Section 1, thence H 87° 38' 18" W along said centerline for 784 55 ft to the shore line of MARTHA LAKE thence following solid shore line in a southwesterly direction to the True Point of Beginning. being all of Govt. Lots 1#2, a portion of the NW4 of the SE4 and a portion of the SW4 of the SE4 of Said Section IT27H R4EWM. DEDICATION KNOW ALL MEN BY THESE PRESENTS, that we R.D. Marrill Company, a Washington Corporation. and R.D. Merrill a widower, and E.I. Garrett and Jessie Ring Garrett, husband and wife, owner in fee simple and Edward A. Clifford and Josephine Clifford, husband and wife, contract purchasers, join in the execution of this Plat and hereby declare this Plat, and dedicate to the use of the puplic forever all roads and drives shown thereon and the use thereof for any and all public purposes, and also dedicate Lot 8 Block 1 to the state of Washington Gome Department, for the use of the Public forever to obtain ingress and egress to Martha Lake IN WITNESS WHEREOF we have hereunto set our hands and seals this ... day of ----- 194_. _____R.D. Merrill_____ R.D. Merrill Company ACKNOWLEDGMENTS -- STATE OF W SHINGTON 2 SS. This is to certify that on this 20th day of FED RUARY __ 1946_ personally appeared bet & artific R.D. Merrill to me known to be the President of the R.D. Merrill Company, the corporation that executed the within and foregoing instrument and who acknowledged to me that he signed and sealed the same as a free and voluntary act and deed of said corporation and on oath stated that he is duithorized to execute soid instrument, and that the seal affixed is the corporate seal of said bound ration IN WITHESS WHEREOF I have hereunto set my hand and affixed my official seein tree day and year first above written. HOTARY PUBLIC IN AND FOR THE STATE OF WASHINGTON, RESIDING AT SEATTLE STATE OF WASHINGTON & SS COUNTY OF KING This is to certify that on this 20th day of FEbruary _ 1946 personally appeared before me R.D. Merrill, E.I. Garrett and Jessie Ring Garrett and Edward A. Clifford and Josephine Clifford, to me known to be the individuals who executed the within and foregoing dedication and who acknowledged to me that they signed and sealed the same as their free and voluntary act and deed for the uses and purposes therein mentioned. IN WITHESS WHEREOF, I have hereunto set my hand and offixed my official frain the NOTARY PUBLIC IN AND FOR THE STATE day and year first above written OF WASHINGTON, RESIDING AT SEATTLE TREASURERS CERTIFICATE I, Verne Sievers, Treasurer of Snohomish County Washington. do hereby certify that all taxes on the above described tract of land have been fully paid up to and including the TREASURER, SHOHOMISH COUNTY ENGINEERS CERTIFICATE 1, Howard F. Sievers, portner of Sievers & Duecy, CIVIL ENGINEER, do hereby certify that the annaxed Plat of MARTHA LAKE EAST SHORE is based on anactual survey and that all lots have beer staked and monuments set as shown. PROFESSIONAL ENGINEER APPROVALS. Examined and approved this 1 day of April - - - AD 1945.

Examined and approved this 1 day of _ A FILL _ _ A.D. 1946